


VLADIMIR DOSEN SURVEYING, O.L.S.

NOTE:

THIS IS NOT A PLAN OF SURVEY.
BOUNDARY DATA TAKEN FROM VARIOUS PLANS AND SHALL
NOT BE USED FOR TRANSACTION OR MORTGAGE PURPOSES.

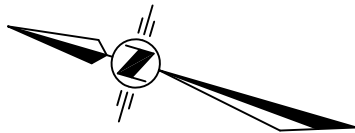

THIS REPORT WAS PREPARED FOR
KARINA VICTORIA PEICUCH
AND THE UNDERSIGNED ACCEPTS NO
RESPONSIBILITY FOR USE BY
OTHER PARTIES.

METRIC

DISTANCES SHOWN ON THIS
PLAN ARE IN METRES AND
CAN BE CONVERTED TO
FEET BY DIVIDING BY 0.3048

ELEVATION NOTE:


ELEVATIONS ARE LOCAL





PERMIT REVIEWED FOR COMPLIANCE WITH
THE ONTARIO BUILDING CODE

15 123499 BLD 00

ZONING	REF	
O.B.C.	Sherazy, Nehad	02/Jun/2015
FIRE SERVICES		
O.B.C. (S)		

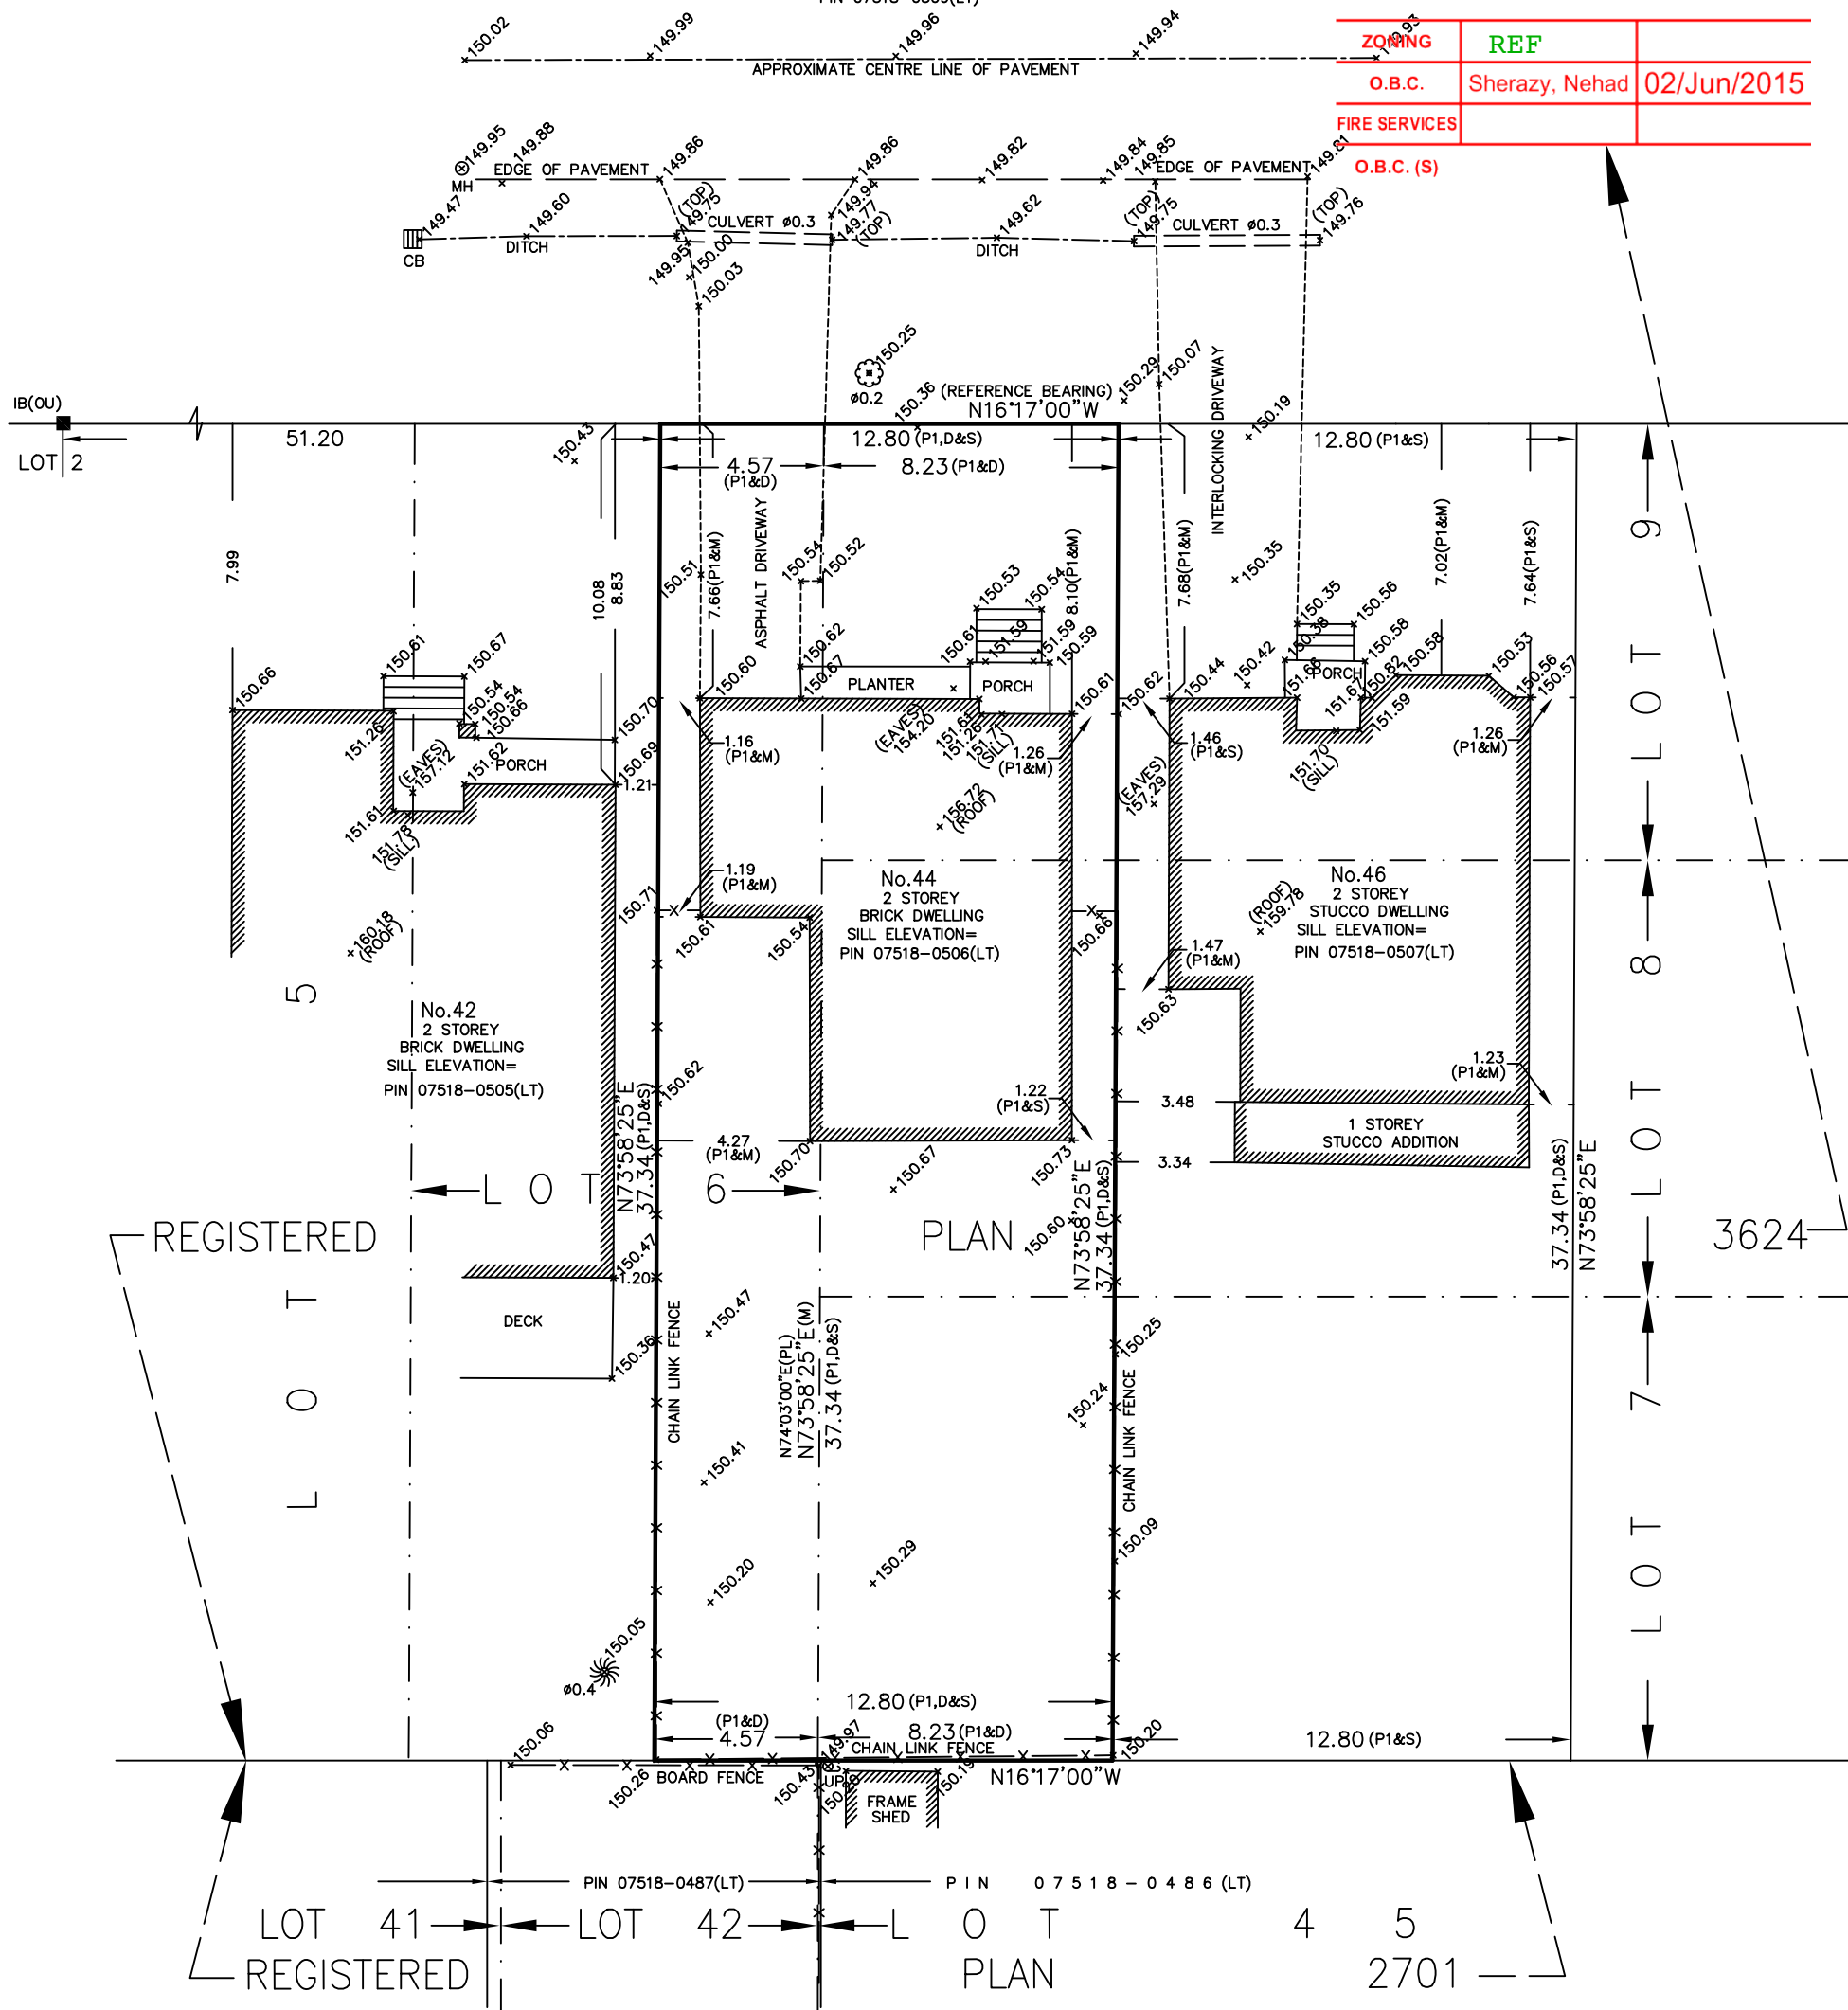

NOTES AND LEGEND

 - | | | |
|---|---------|--|
| □ | DENOTES | SURVEY MONUMENT PLANTED |
| ■ | DENOTES | SURVEY MONUMENT FOUND |
| SIB | DENOTES | STANDARD IRON BAR |
| IB | DENOTES | IRON BAR |
| SSIB | DENOTES | SHORT STANDARD IRON BAR |
| WIT | DENOTES | WITNESS |
| OU | DENOTES | ORIGIN UNKNOWN |
| S | DENOTES | SET |
| M | DENOTES | MEASURED |
| C | DENOTES | CALCULATED |
| PL | DENOTES | REGISTERED PLAN 3624 |
| P1 | DENOTES | PLAN BY W.S. WINTERS, O.L.S.
DATED SEPTEMBER 28, 1949 |
| D | DENOTES | INST. No.EB418174 |
| MH | DENOTES | MANHOLE |
| CB | DENOTES | CATCH BASIN |
| UP | DENOTES | UTILITY POLE |
|  | DENOTES | DECIDUOUS TREE |
|  | DENOTES | CONIFEROUS TREE |

© NO PERSON MAY COPY, REPRODUCE, DISTRIBUTE OR ALTER THIS PLAN IN WHOLE OR IN PART WITHOUT THE WRITTEN PERMISSION OF VLADIMIR DOSEN, O.L.S.

SURVEYOR'S CERTIFICATE

I CERTIFY THAT:

THE SURVEY WAS COMPLETED ON THE
17h DAY OF JULY, 2014

AUGUST 14, 2014

DATE _____

VLADIMIR DOSEN, B.Sc.
ONTARIO LAND SURVEYOR

BEARING NOTE:

BEARINGS ARE ASTRONOMIC AND ARE
DERIVED FROM THE WESTERLY
LIMIT OF LOTHIAN AVENUE
AS SHOWN ON REGISTERED PLAN 3624
HAVING A BEARING OF N16°17'00"W

VLADIMIR DOSEN SURVEYING
ONTARIO LAND SURVEYORS

555 DAVISVILLE AVENUE
TORONTO, ONTARIO M4S 1J2
PHONE:(416) 466-0440 EMAIL:vladdosen@rogers.com

FIELD:	KUMAR
--------	-------

CAD FILE: 44 LOTHIAN AVENUE

DRAWN BY: NATHAN

FILE: 14-131

CHECKED BY: VD

JOB No: 14234