

PLAN OF SURVEY OF PARTS OF LOTS 96 & 97 REGISTERED PLAN M-2 CITY OF TORONTO

MUNICIPALITY OF METROPOLITAN TORONTO

SCALE 1:200


C. E. DOTTERILL LTD. SURVEYORS 1990

COPYRIGHT ACT
APPLIES TO USE AND
REPRODUCTION

Toronto Building

CAUTION

THIS PLAN IS NOT UP-TO-DATE
AND MAY NOT REFLECT CURRENT
SITE CONDITIONS.

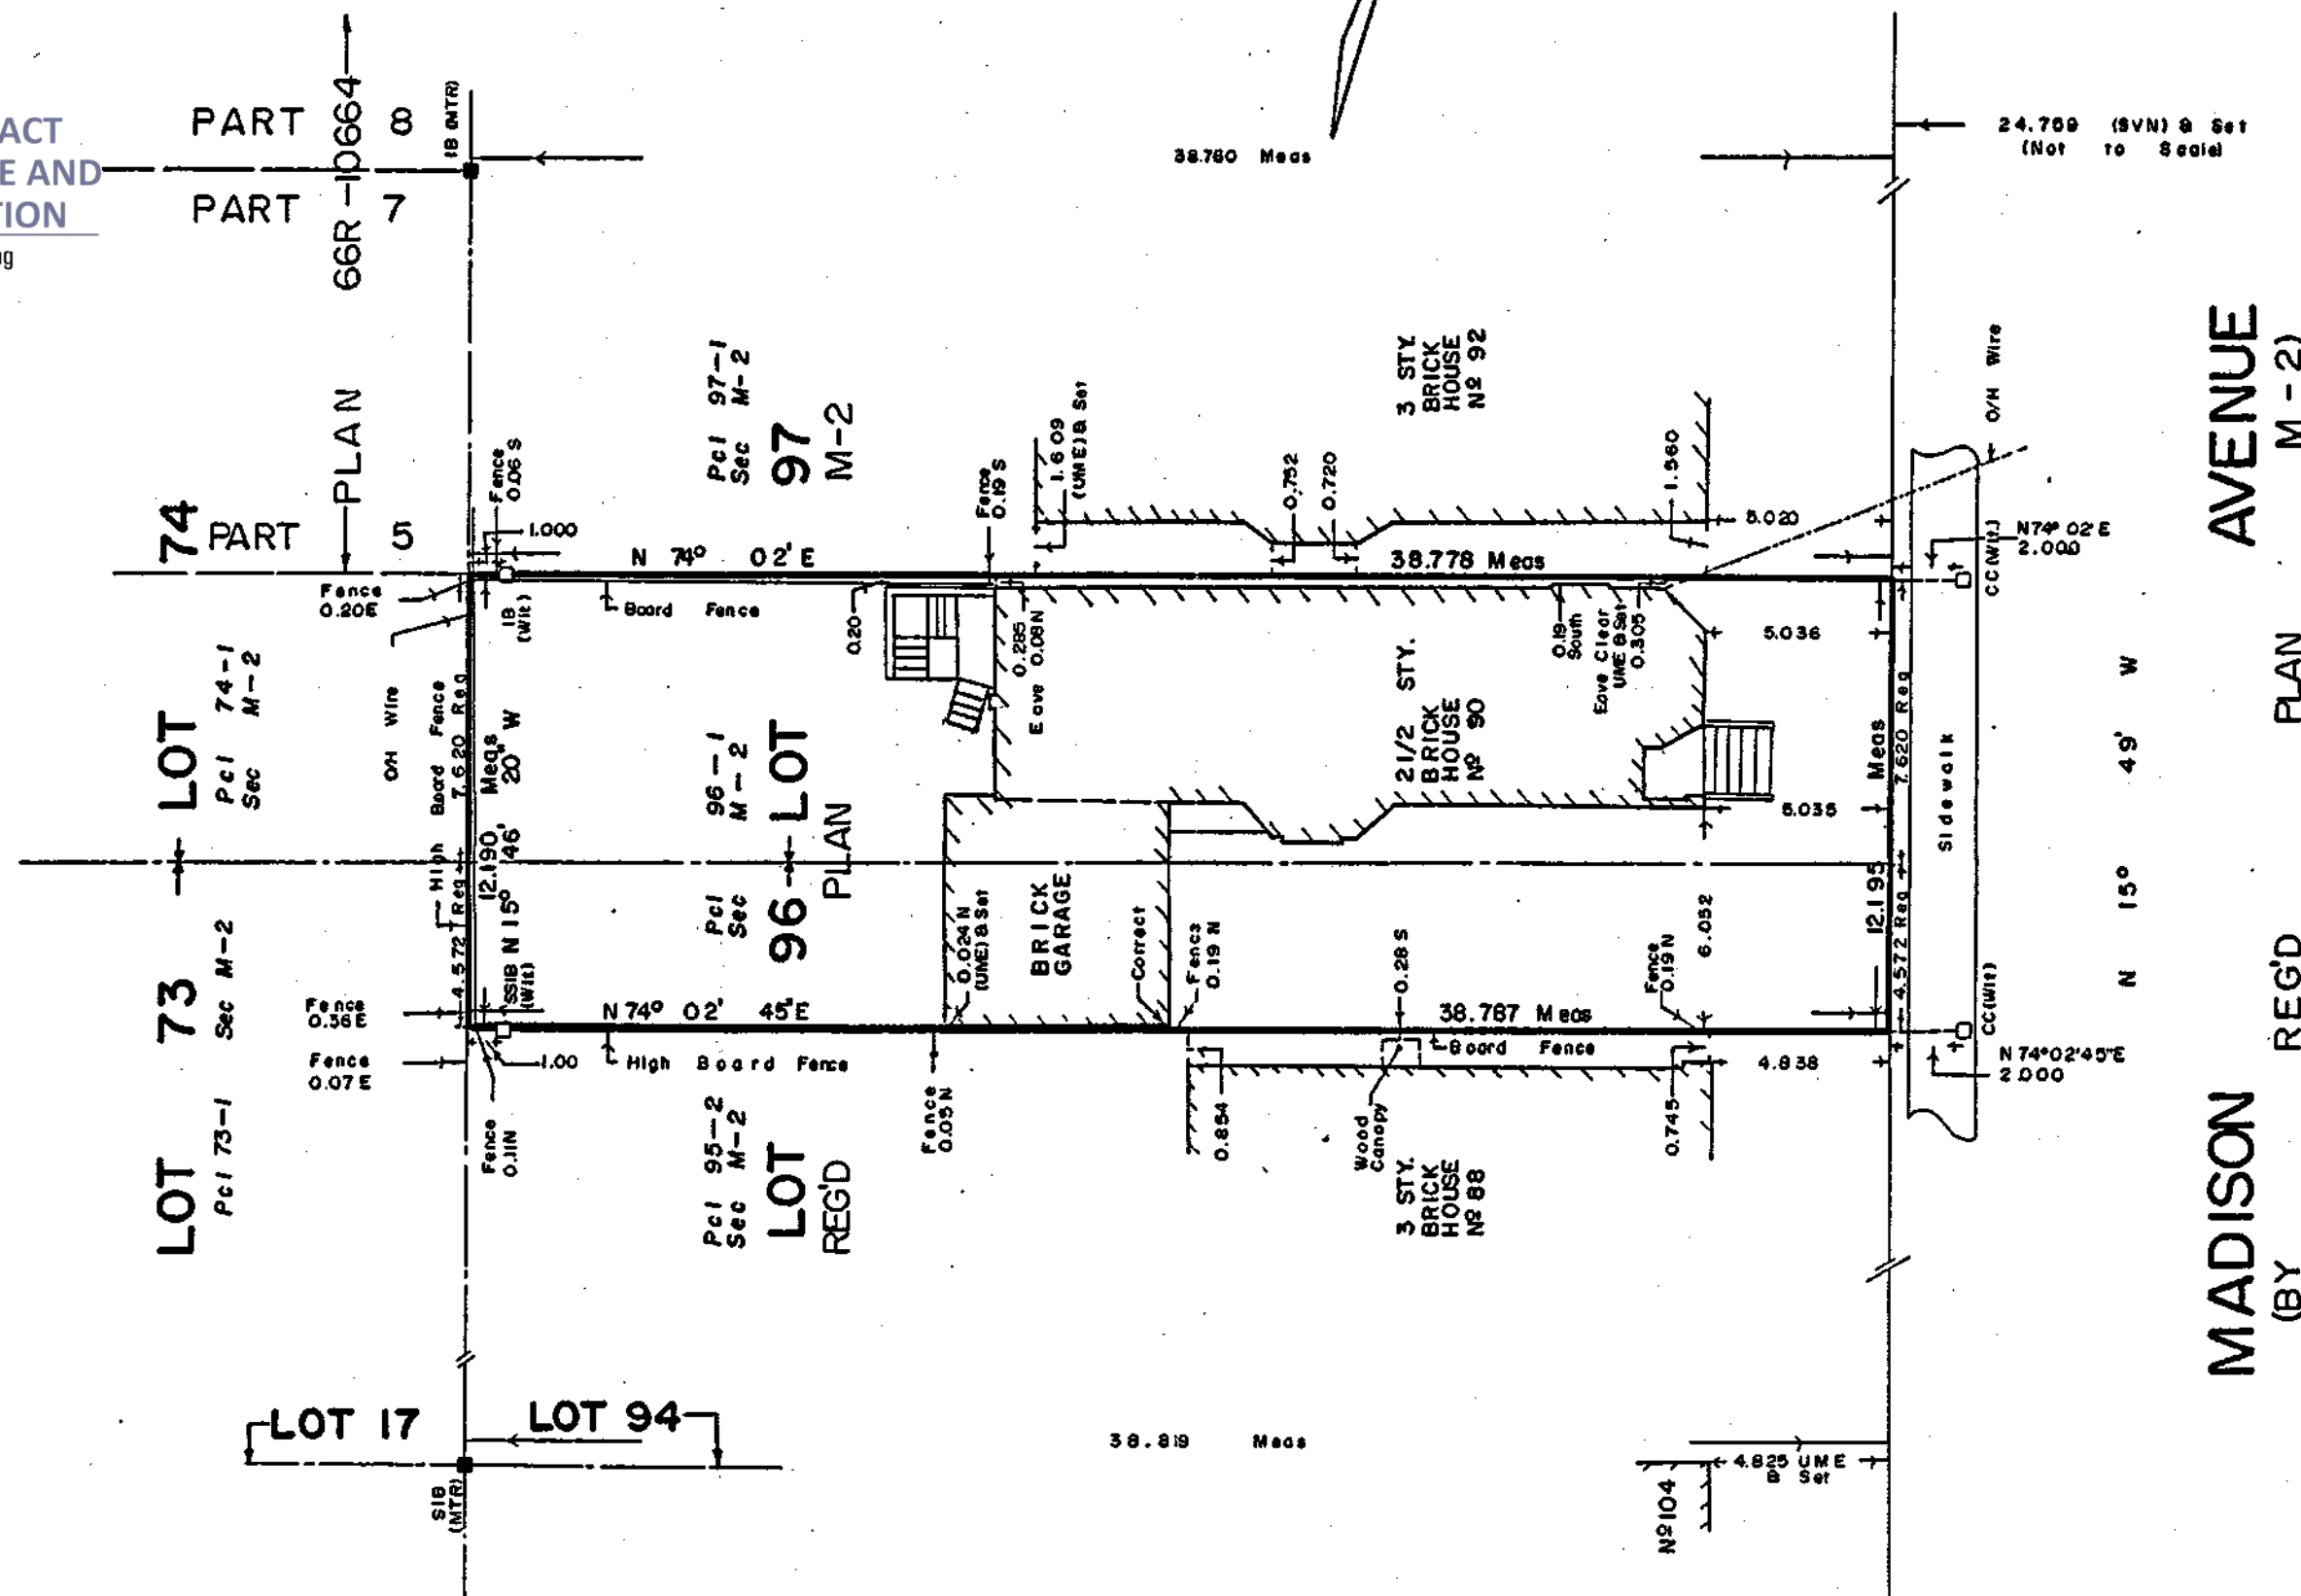

NOTE

S.I.B. denotes standard iron bar.
S.S.I.B. denotes short standard iron bar.
I.B. denotes iron bar.
I.T. denotes iron tube.
C.C. denotes cut cross.
⊕ denotes set.
⊙ denotes found.
UME denotes Unwin, Murphy & Estlin OLS.
MTR denotes Metro Toronto Roads
Reg denotes Pcl 96-1, Sec M-2

SURVEYOR'S CERTIFICATE

I CERTIFY THAT
The field survey represented on this plan was
completed on the 25th day of Sept 1990

Sept 26th, 1990

C. E. Dotterill
C. E. Dotterill
Ontario Land Surveyor

BEARING NOTE

Bearings are astronomic and are referred
to the Westerly limit of Madison
Avenue as shown on Plan
M-2 having a bearing of N15°49'W.

METRIC

Distances shown on this plan are in metres and
can be converted to feet by dividing by 0.3048.

C. E. DOTTERILL LTD.

ONTARIO LAND SURVEYOR
884 MILLWOOD ROAD
TORONTO 467-8023

90-432